

GOVERNMENT OF TRIPURA  
OFFICE OF THE EXECUTIVE ENGINEER P.W.D(R&B)  
KUMARGHAT DIVISION : KUMARGHAT : UNAKOTI TRIPURA.

NO. F. 8(1)/EE/PWD/KD/ 1995

Dated: Kumarghat, the 21/07 2018

STRUCTURAL FITNESS CERTIFICATE

Name of Building / Structure:- Holy Cross School Building Kumarghat.

Location:- Pabiacherra

Reference:- Letter No. Nil, dated 18.07.2018 of the Principal, Holy Cross School, Kumarghat.

This is to certify that the school building has been inspected physically on 18.07.2018 and nothing is noticed that affects adversely to the fitness of structure. This is a frame structure-building and appears to be fit. The building was constructed in the year 2009 as reported by the authority of school. It is noteworthy to mention that this fitness certificate is issued on visual inspection only.

*21/07/2018*  
(Er. S.A. Hussain)

Executive Engineer  
Kumarghat Division PWD(R&B)  
Kumarghat, Unakoti, Tripura.

To  
The Principal  
Holy Cross School  
Pabiacherra, Kumarghat  
Unakoti, Tripura.

*21/07/2018*  
PRINCIPAL  
HOLY CROSS SCHOOL  
PABIACHERRA, KUMARGHAT  
UNAKOTI, TRIPURA-799264

**GOVERNMENT OF TRIPURA**  
**OFFICE OF THE EXECUTIVE ENGINEER, PWD(R&B)**  
**KUMARGHAT DIVISION: KUMARGHAT: UNAKOTI: TRIPURA.**

No. F.8(1)/EE/KD/ 2421


Dated: The 20<sup>th</sup> October 2016.


**STRUCTURAL FITNESS CERTIFICATE**

**Name of Building/Structure:- Holy Cross School Building Kumarghat.**

This is to certify that the School building has been physically inspected and found that the building is structurally fit by its appearance. As reported by the authority the building was constructed in the year 2009 as per approved drawing.

This Certificate is issued on verbal request of the Principal, Holy Cross School, Kumarghat.


  
PRINCIPAL  
HOLY CROSS SCHOOL  
PABIACHERRA, KUMARGHAT  
UNAKOTI, TRIPURA-799264

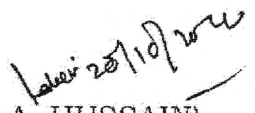  
(Er. S.A. HUSSAIN)  
Executive Engineer  
Kumarghat Division PWD(R&B)  
Kumarghat, Unakoti, Tripura.

To  
The Principal  
Holy Cross School  
Pabiacherra, Kumarghat  
Unakoti, Tripura.

Ref. No. 2


HOLY CROSS SCHOOL KUMARGHAT

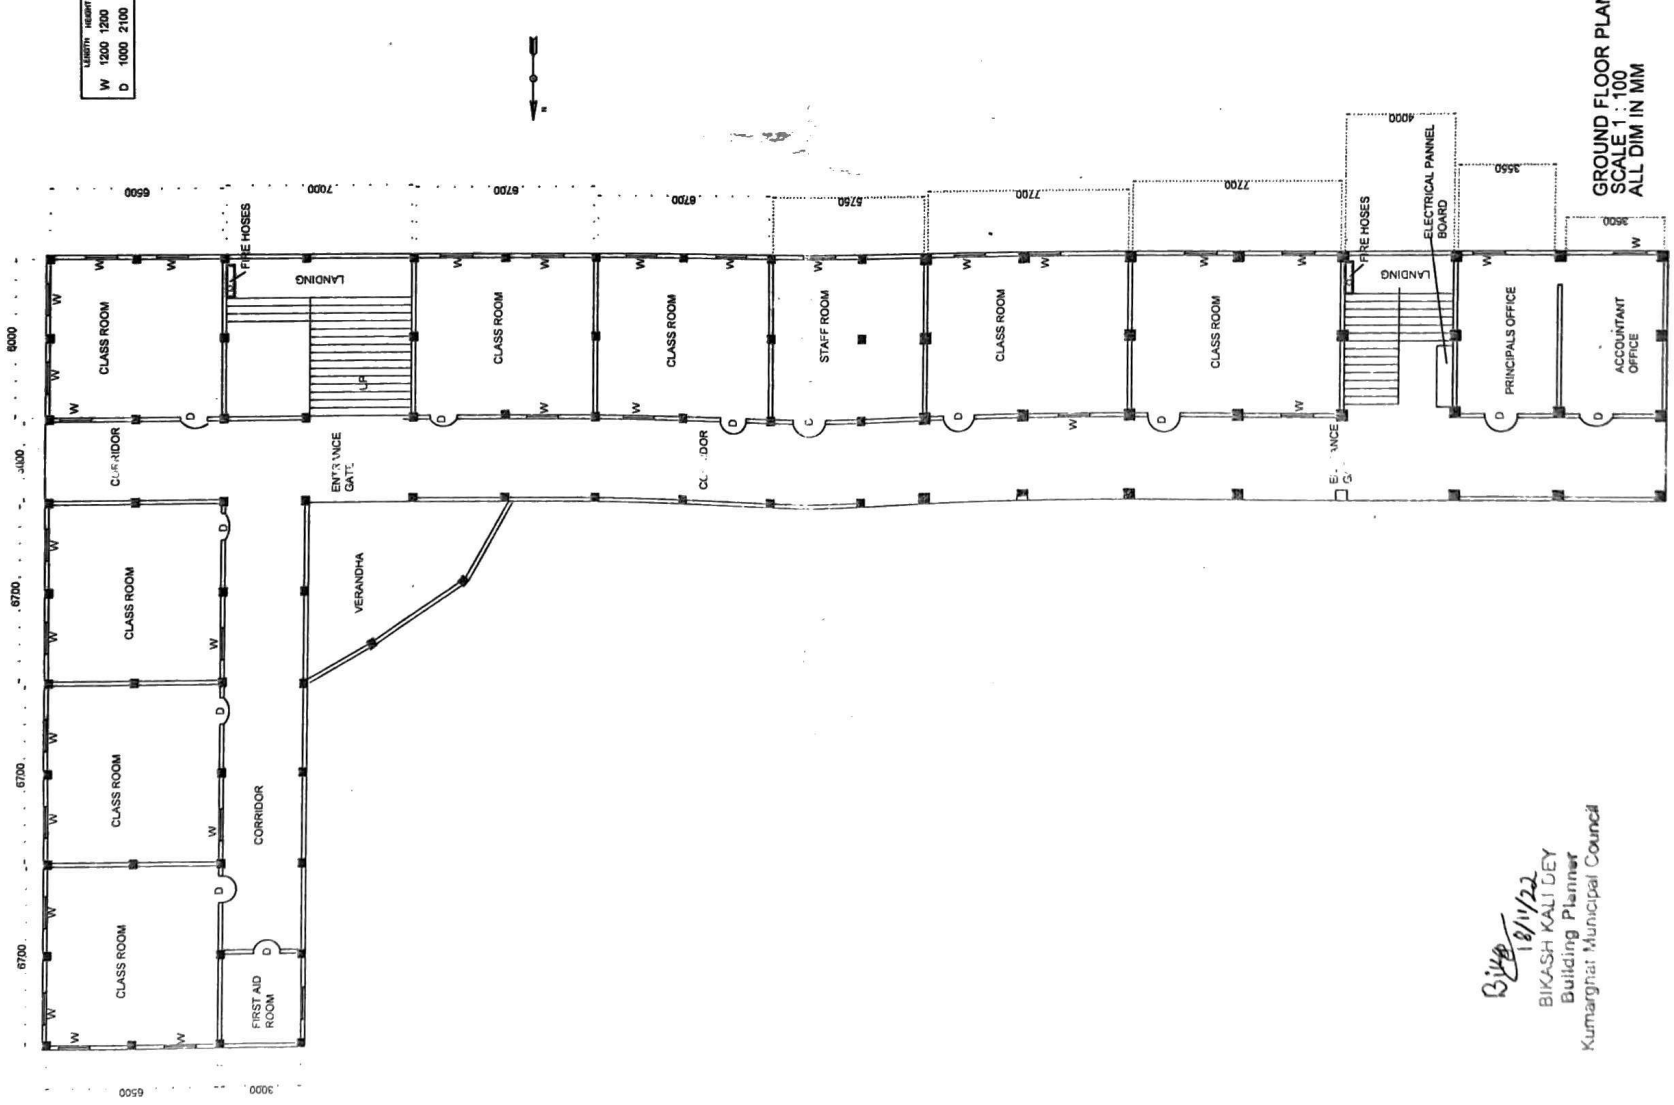

GROUND FLOOR PLAN  
SCALE 1:100  
ALL DIM IN MM

Biba  
18/1/22  
BIKASH KALI DEY  
Building Planner  
Kumarghat Municipal Council

# HOLY CROSS SCHOOL KUMARGHAT

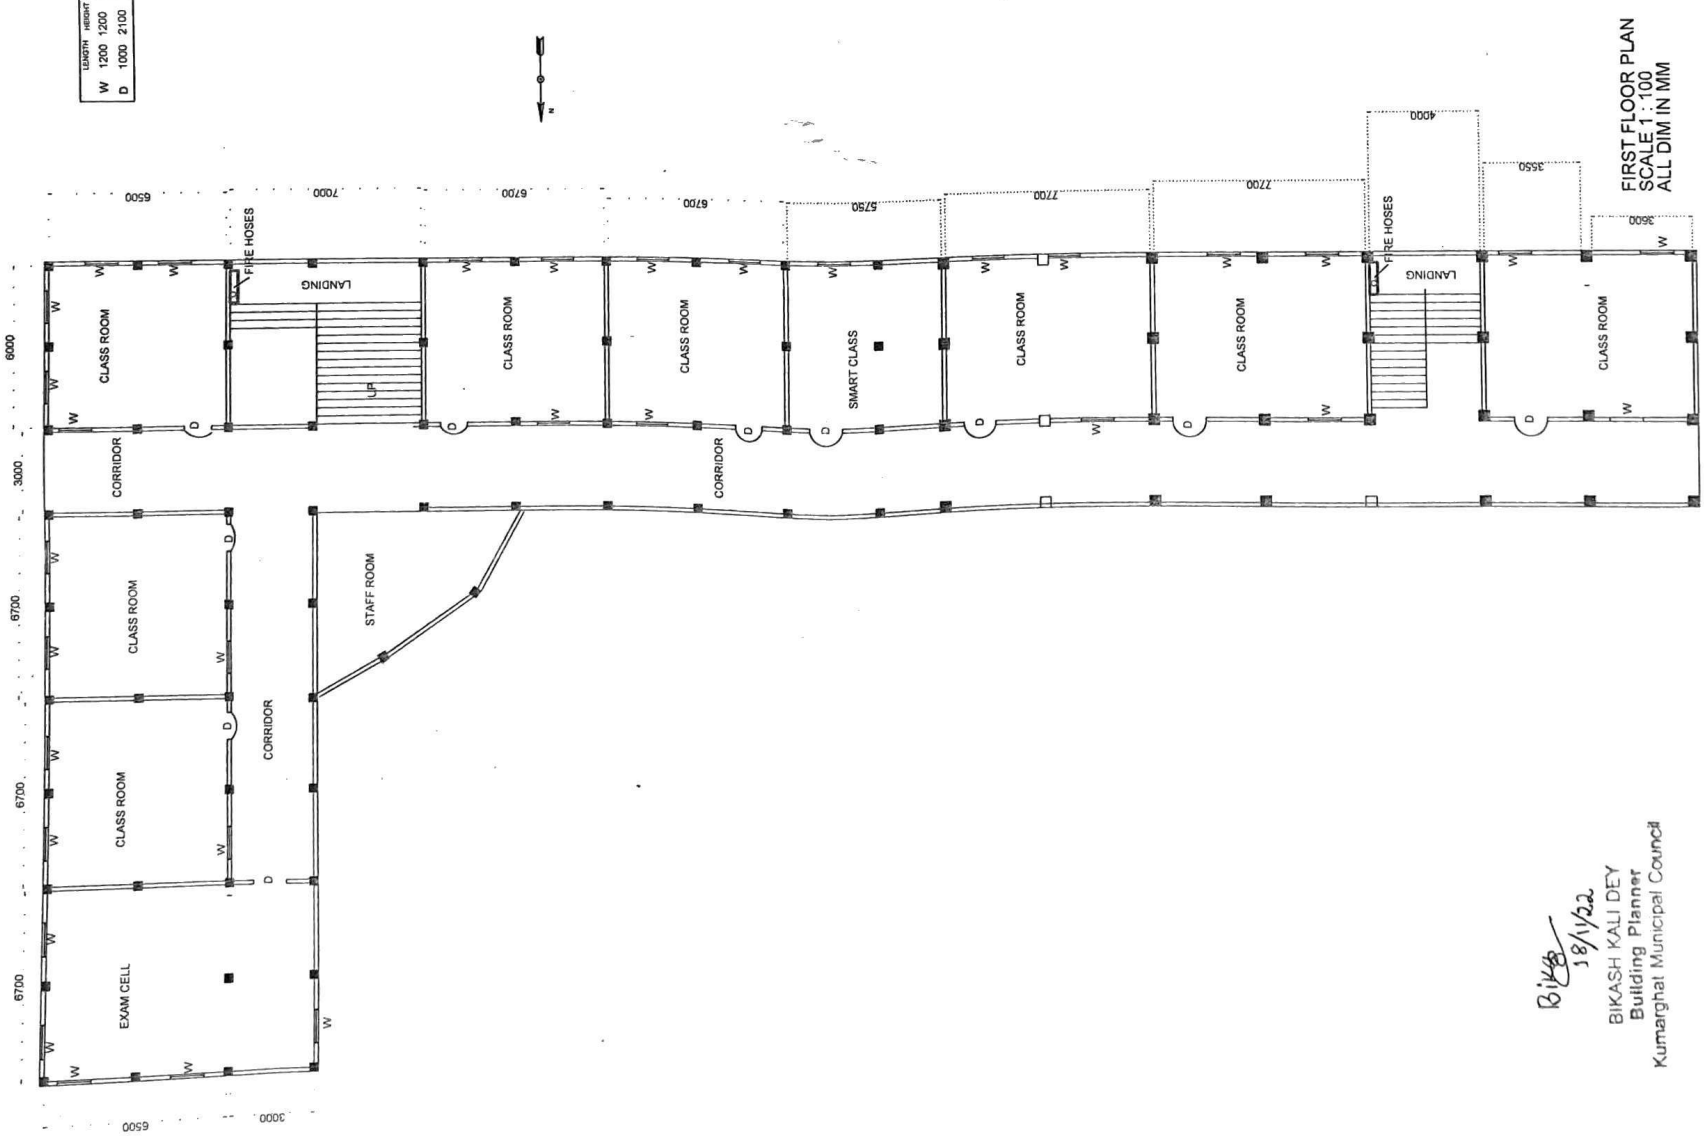

FIRST FLOOR PLAN  
 SCALE 1 : 100  
 ALL DIM IN MM

*Bikash*  
 18/11/22  
 BIKASH KALI DEY  
 Building Planner  
 Kumarghat Municipal Council

